

AA DESIGN
AA DESIGN SERVICES L.L.C.
43 MONROE AVE. WORCESTER, MA 01002
TEL: 508.756.5411 FAX: 508.756.5292

STAMP:

PROJECT:

RESIDENTIAL BUILDING

LOCATION:

3/6 SHREWSBURY ST.
WORCESTER, MA

DRAWING:

1ST FLOOR PLAN

REVISIONS:

DATE:



12-08-17

PROJECT NO:

C-170902

SHEET NO:

A1

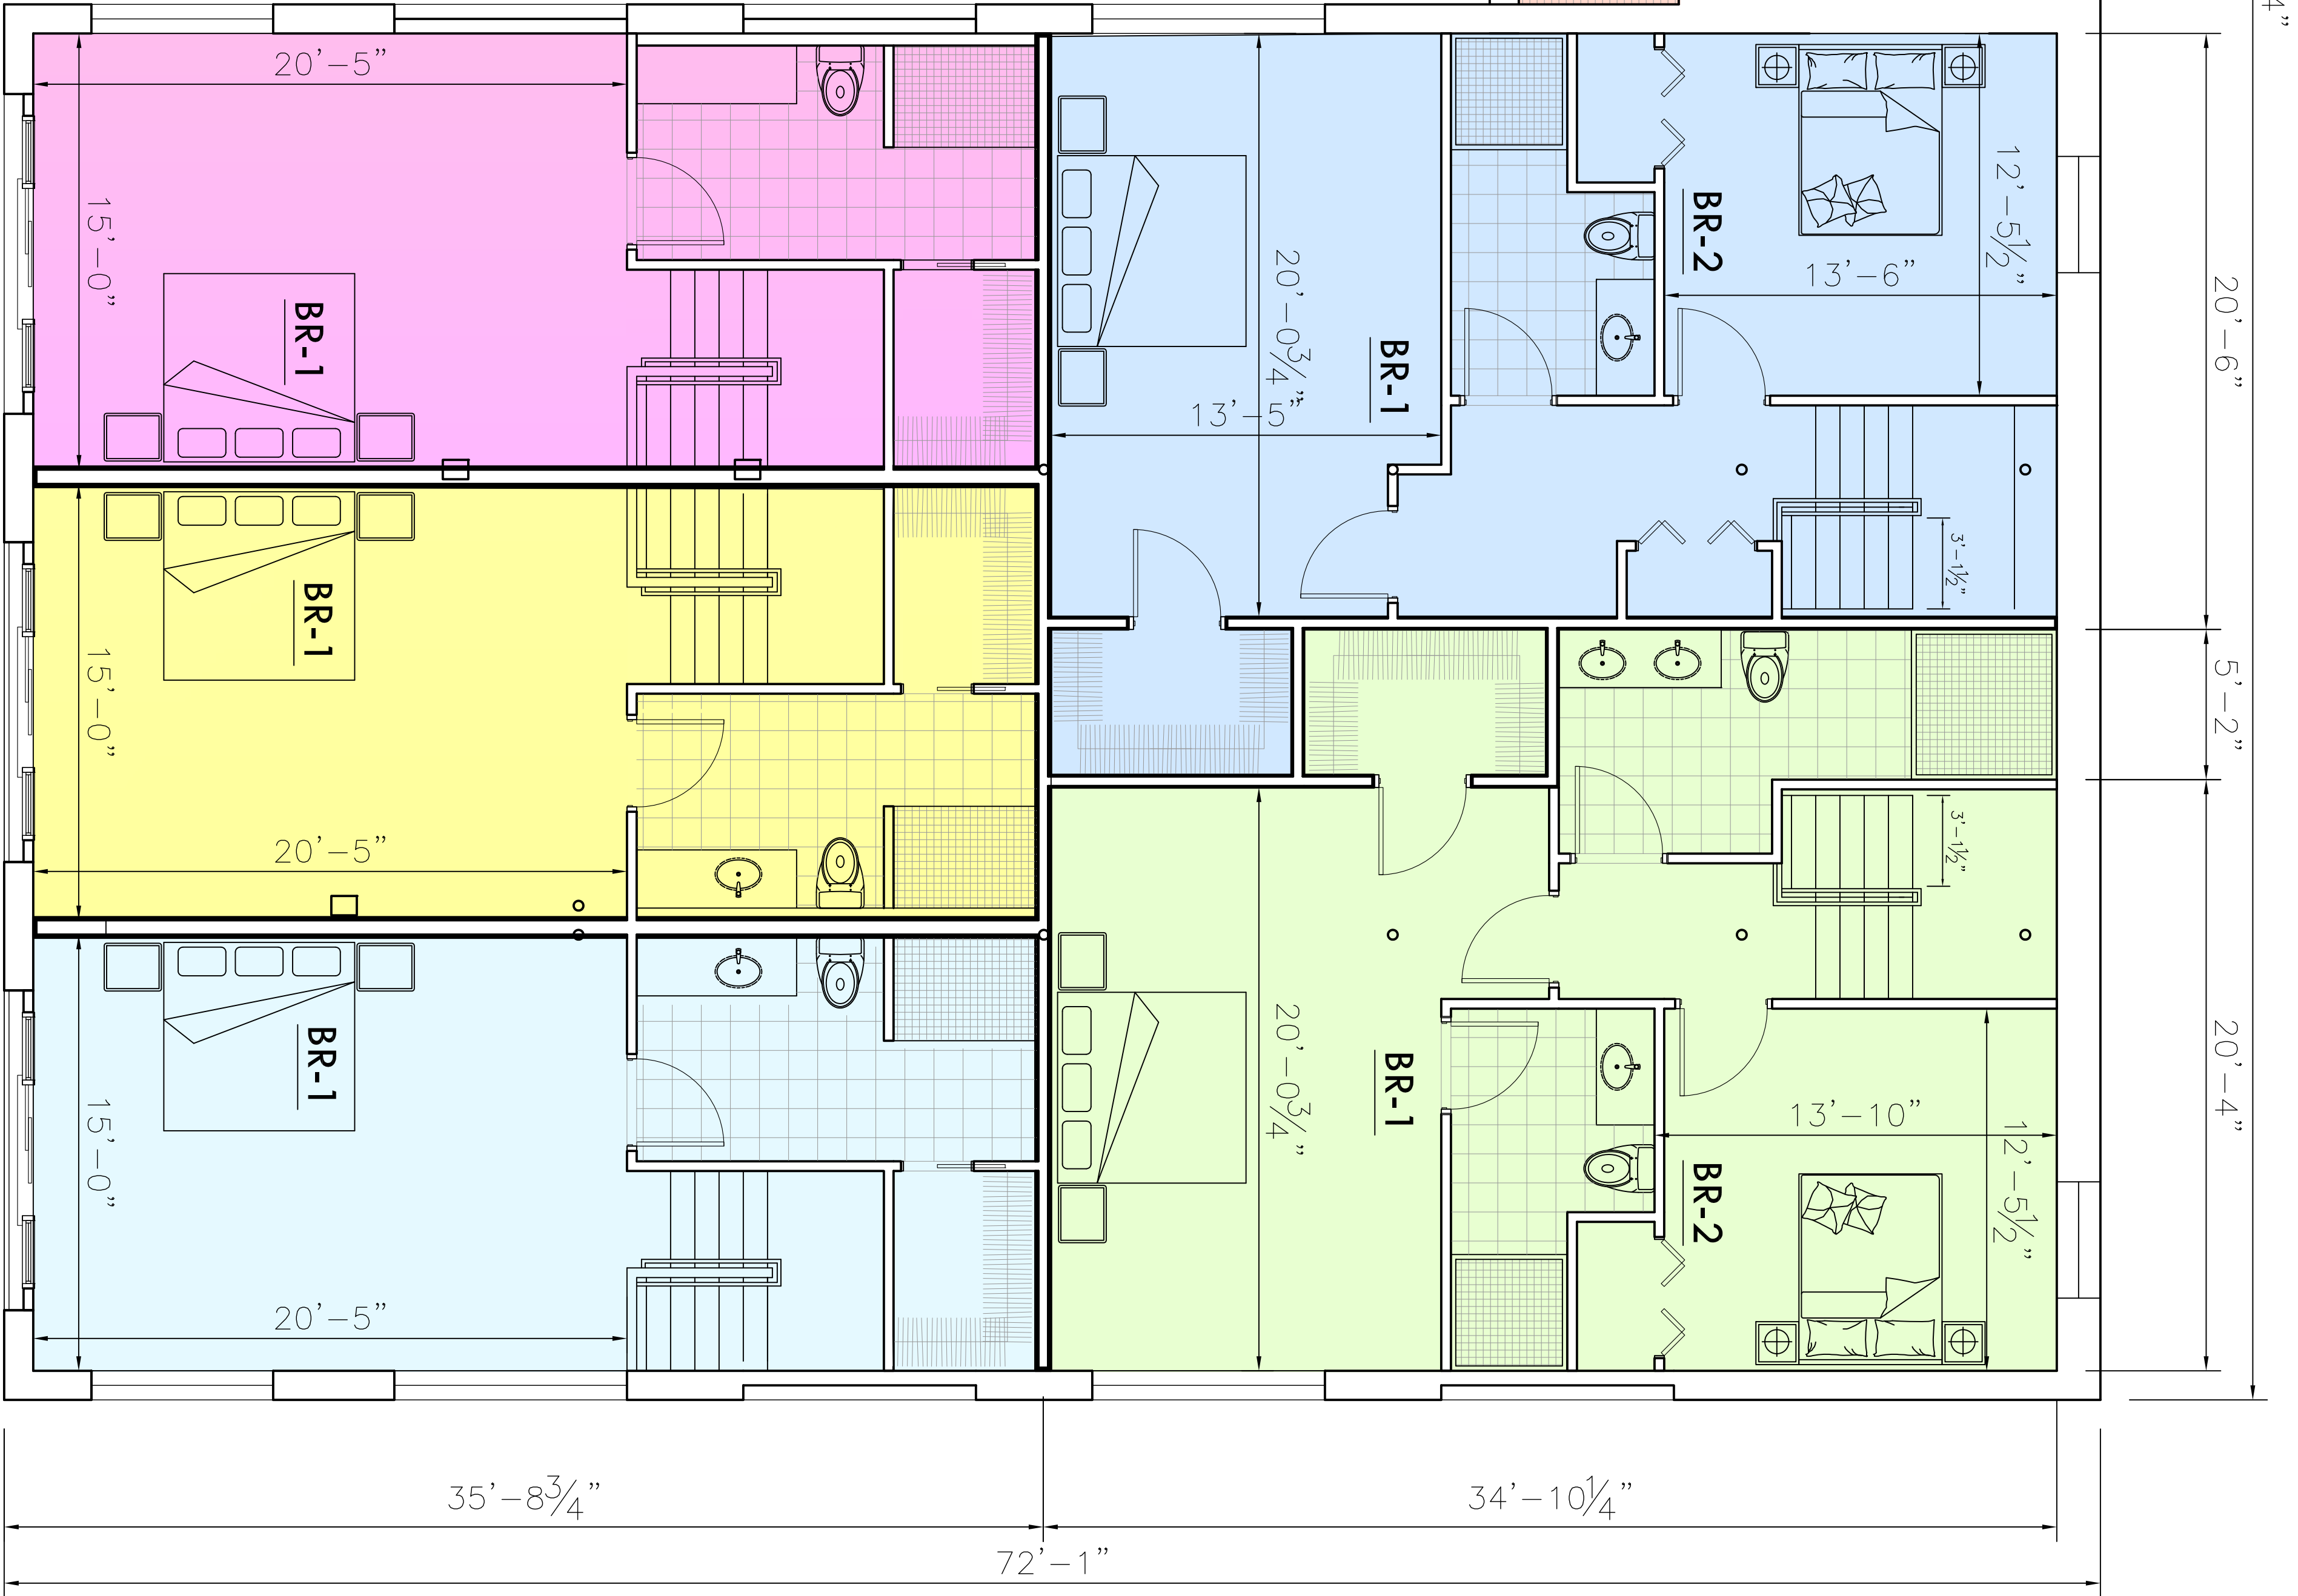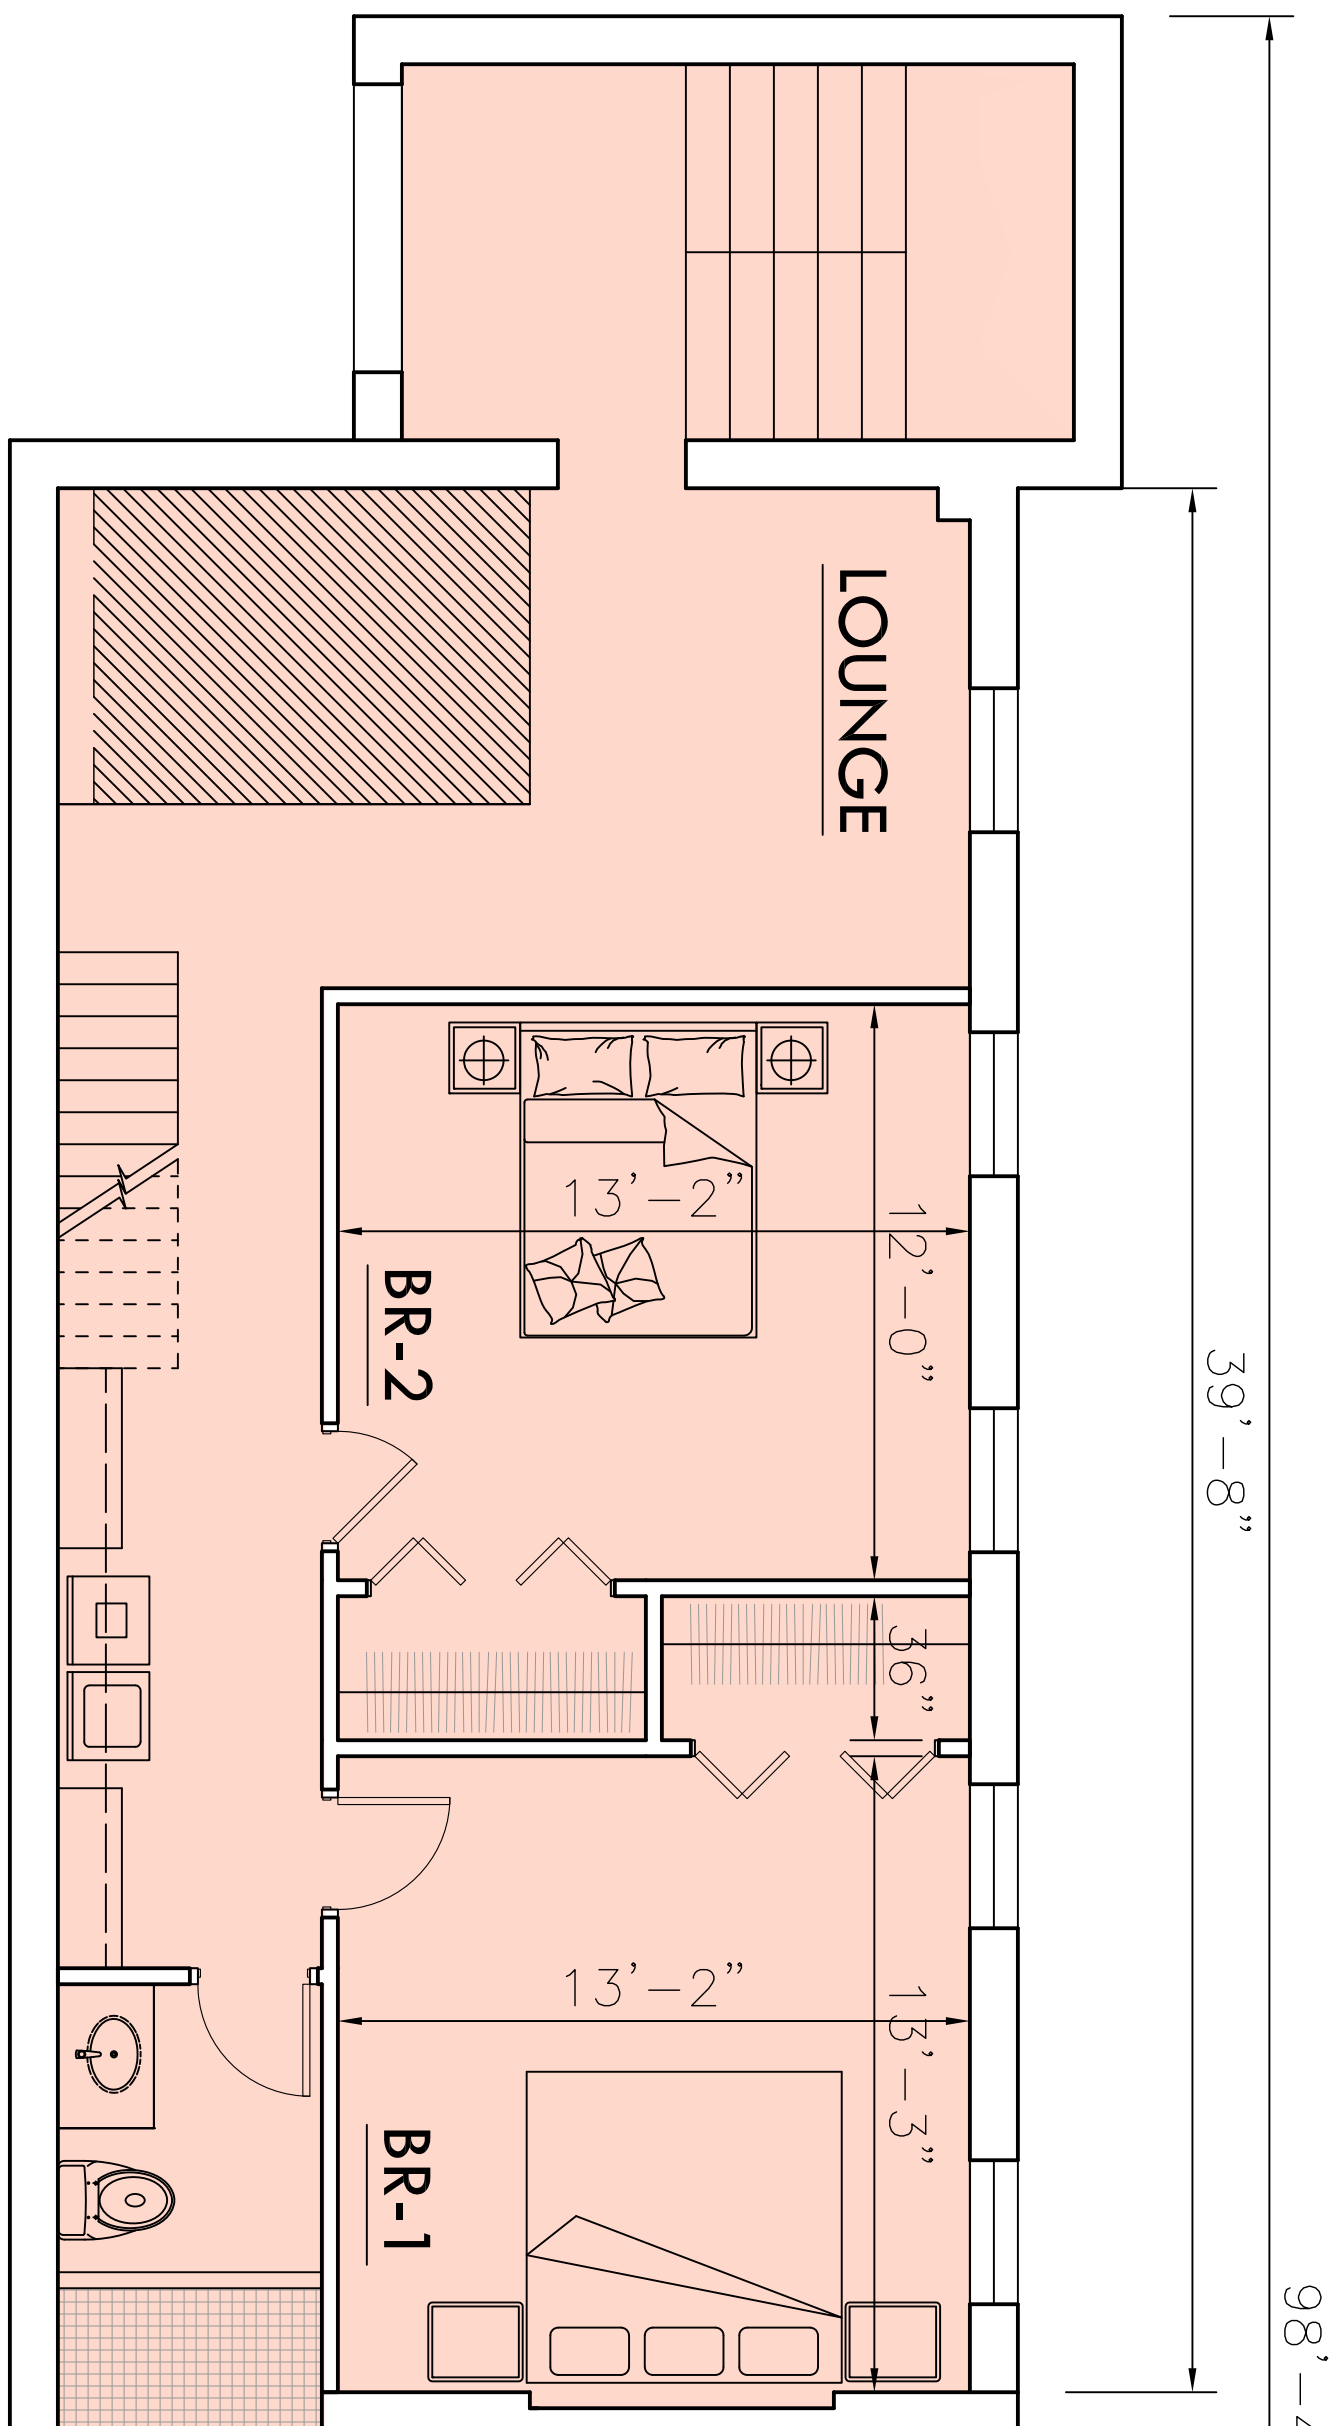

UNIT SCHEDULE			
UNIT	DESCRIPTION	BASEMENT	AREA
1	TWO BEDROOM	NO	2010
2	ONE BEDROOM	YES	1050
3	ONE BEDROOM	YES	985
4	ONE BEDROOM	YES	996
5	TWO BEDROOM	YES	1555
6	TWO BEDROOM	NO	1472

UNIT	DESCRIPTION	BASEMENT	AREA
1	TWO BEDROOM	NO	2010
2	ONE BEDROOM	YES	1050
3	ONE BEDROOM	YES	985
4	ONE BEDROOM	YES	996
5	TWO BEDROOM	YES	1555
6	TWO BEDROOM	NO	1472



STAMP:

PROJECT:

RESIDENTIAL BUILDING

LOCATION:

316 SHREWSBURY ST.
WORCESTER, MA

DRAWING:

2ND FLOOR PLAN

REVISIONS:

DATE:

12-08-17

PROJECT NO:

C-10901

SHEET NO:

A2

STAMP:

PROJECT:

RESIDENTIAL BUILDING

LOCATION:

316 SHREWSBURY ST.
WORCESTER, MA

DRAWING:

BASEMENT PLAN

REVISIONS:

DATE:


12-08-17

PROJECT NO.:

C-170901


SHEET NO.:

A3

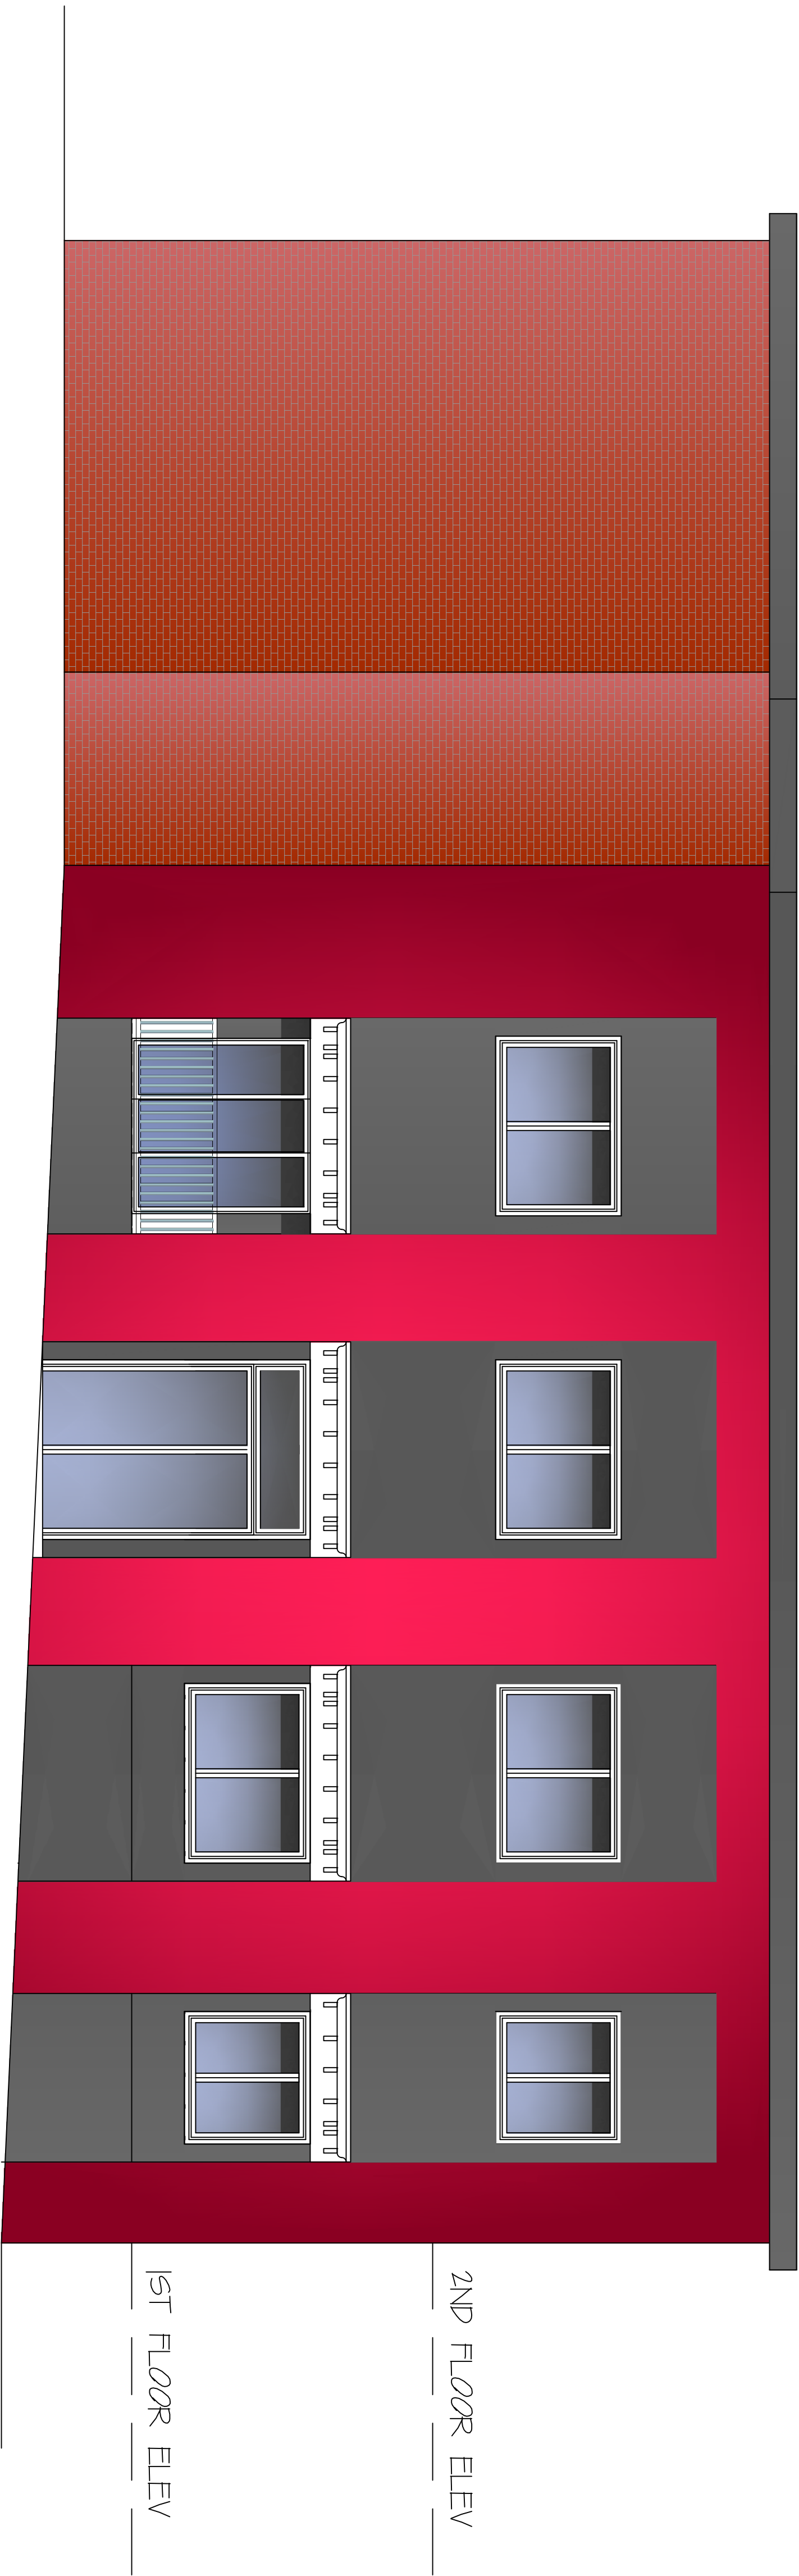

LEFT SIDE ELEVATION

SCALE: 1/4" = 1'

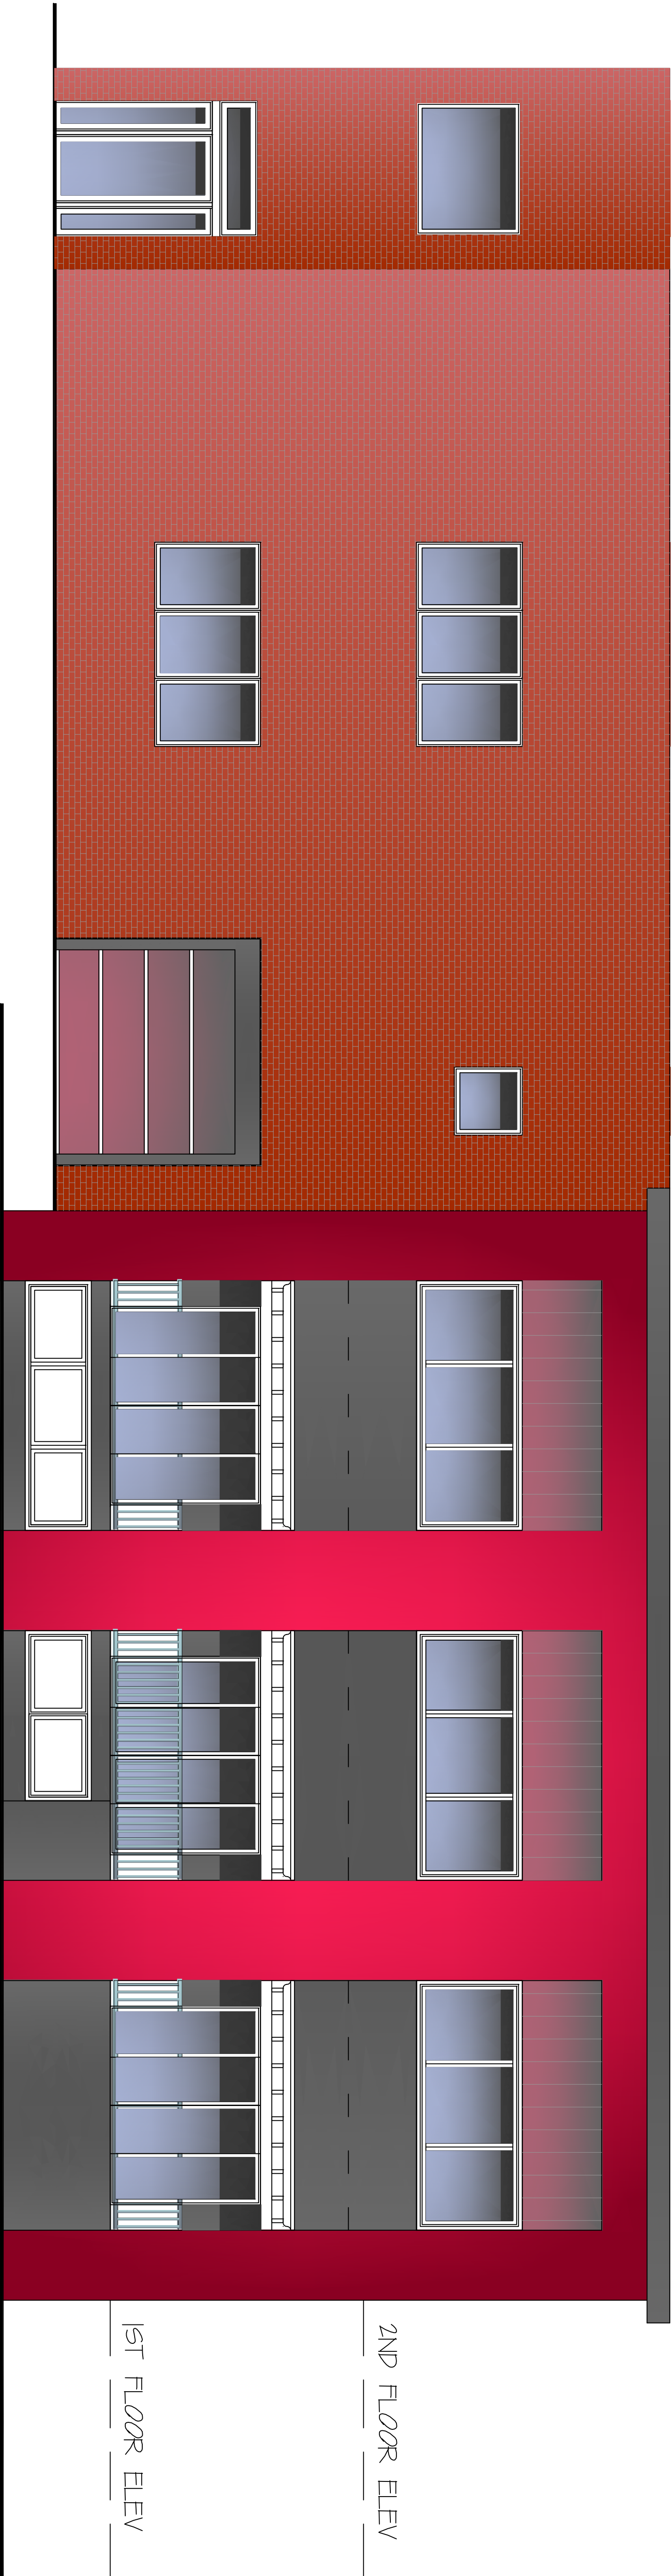

FRONT ELEVATION

SCALE: 1/4" = 1'

STAMP:	

PROJECT:

RESIDENTIAL BUILDING

LOCATION:

316 SHREWSBURY ST.
WORCESTER, MA

DRAWING:

FRONT ELEVATION

REVISIONS:

DATE:

12-08-17

PROJECT NO:

C-110902

SHEET NO:

A4